
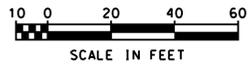


# LEGEND

- Proposed Pavement Overlay
- Travel Way of Proposed Roadway
- Shoulder of Proposed Roadway
- Proposed Roadway Traffic Islands
- Proposed Sidewalk
- Access Points to Proposed Roadway (Drives, etc.)
- Approximate Limit of Slope Work and Landscaping
- Existing Pavement (Roadways, Drives, Sidewalks, etc.)
- Existing Tree and/or Brush Line
- Water (Rivers, Streams, Lakes, Ponds, Swamps, etc.)
- Buildings

## Route 202 Improvements Town of Peterborough, N.H. Concept 1

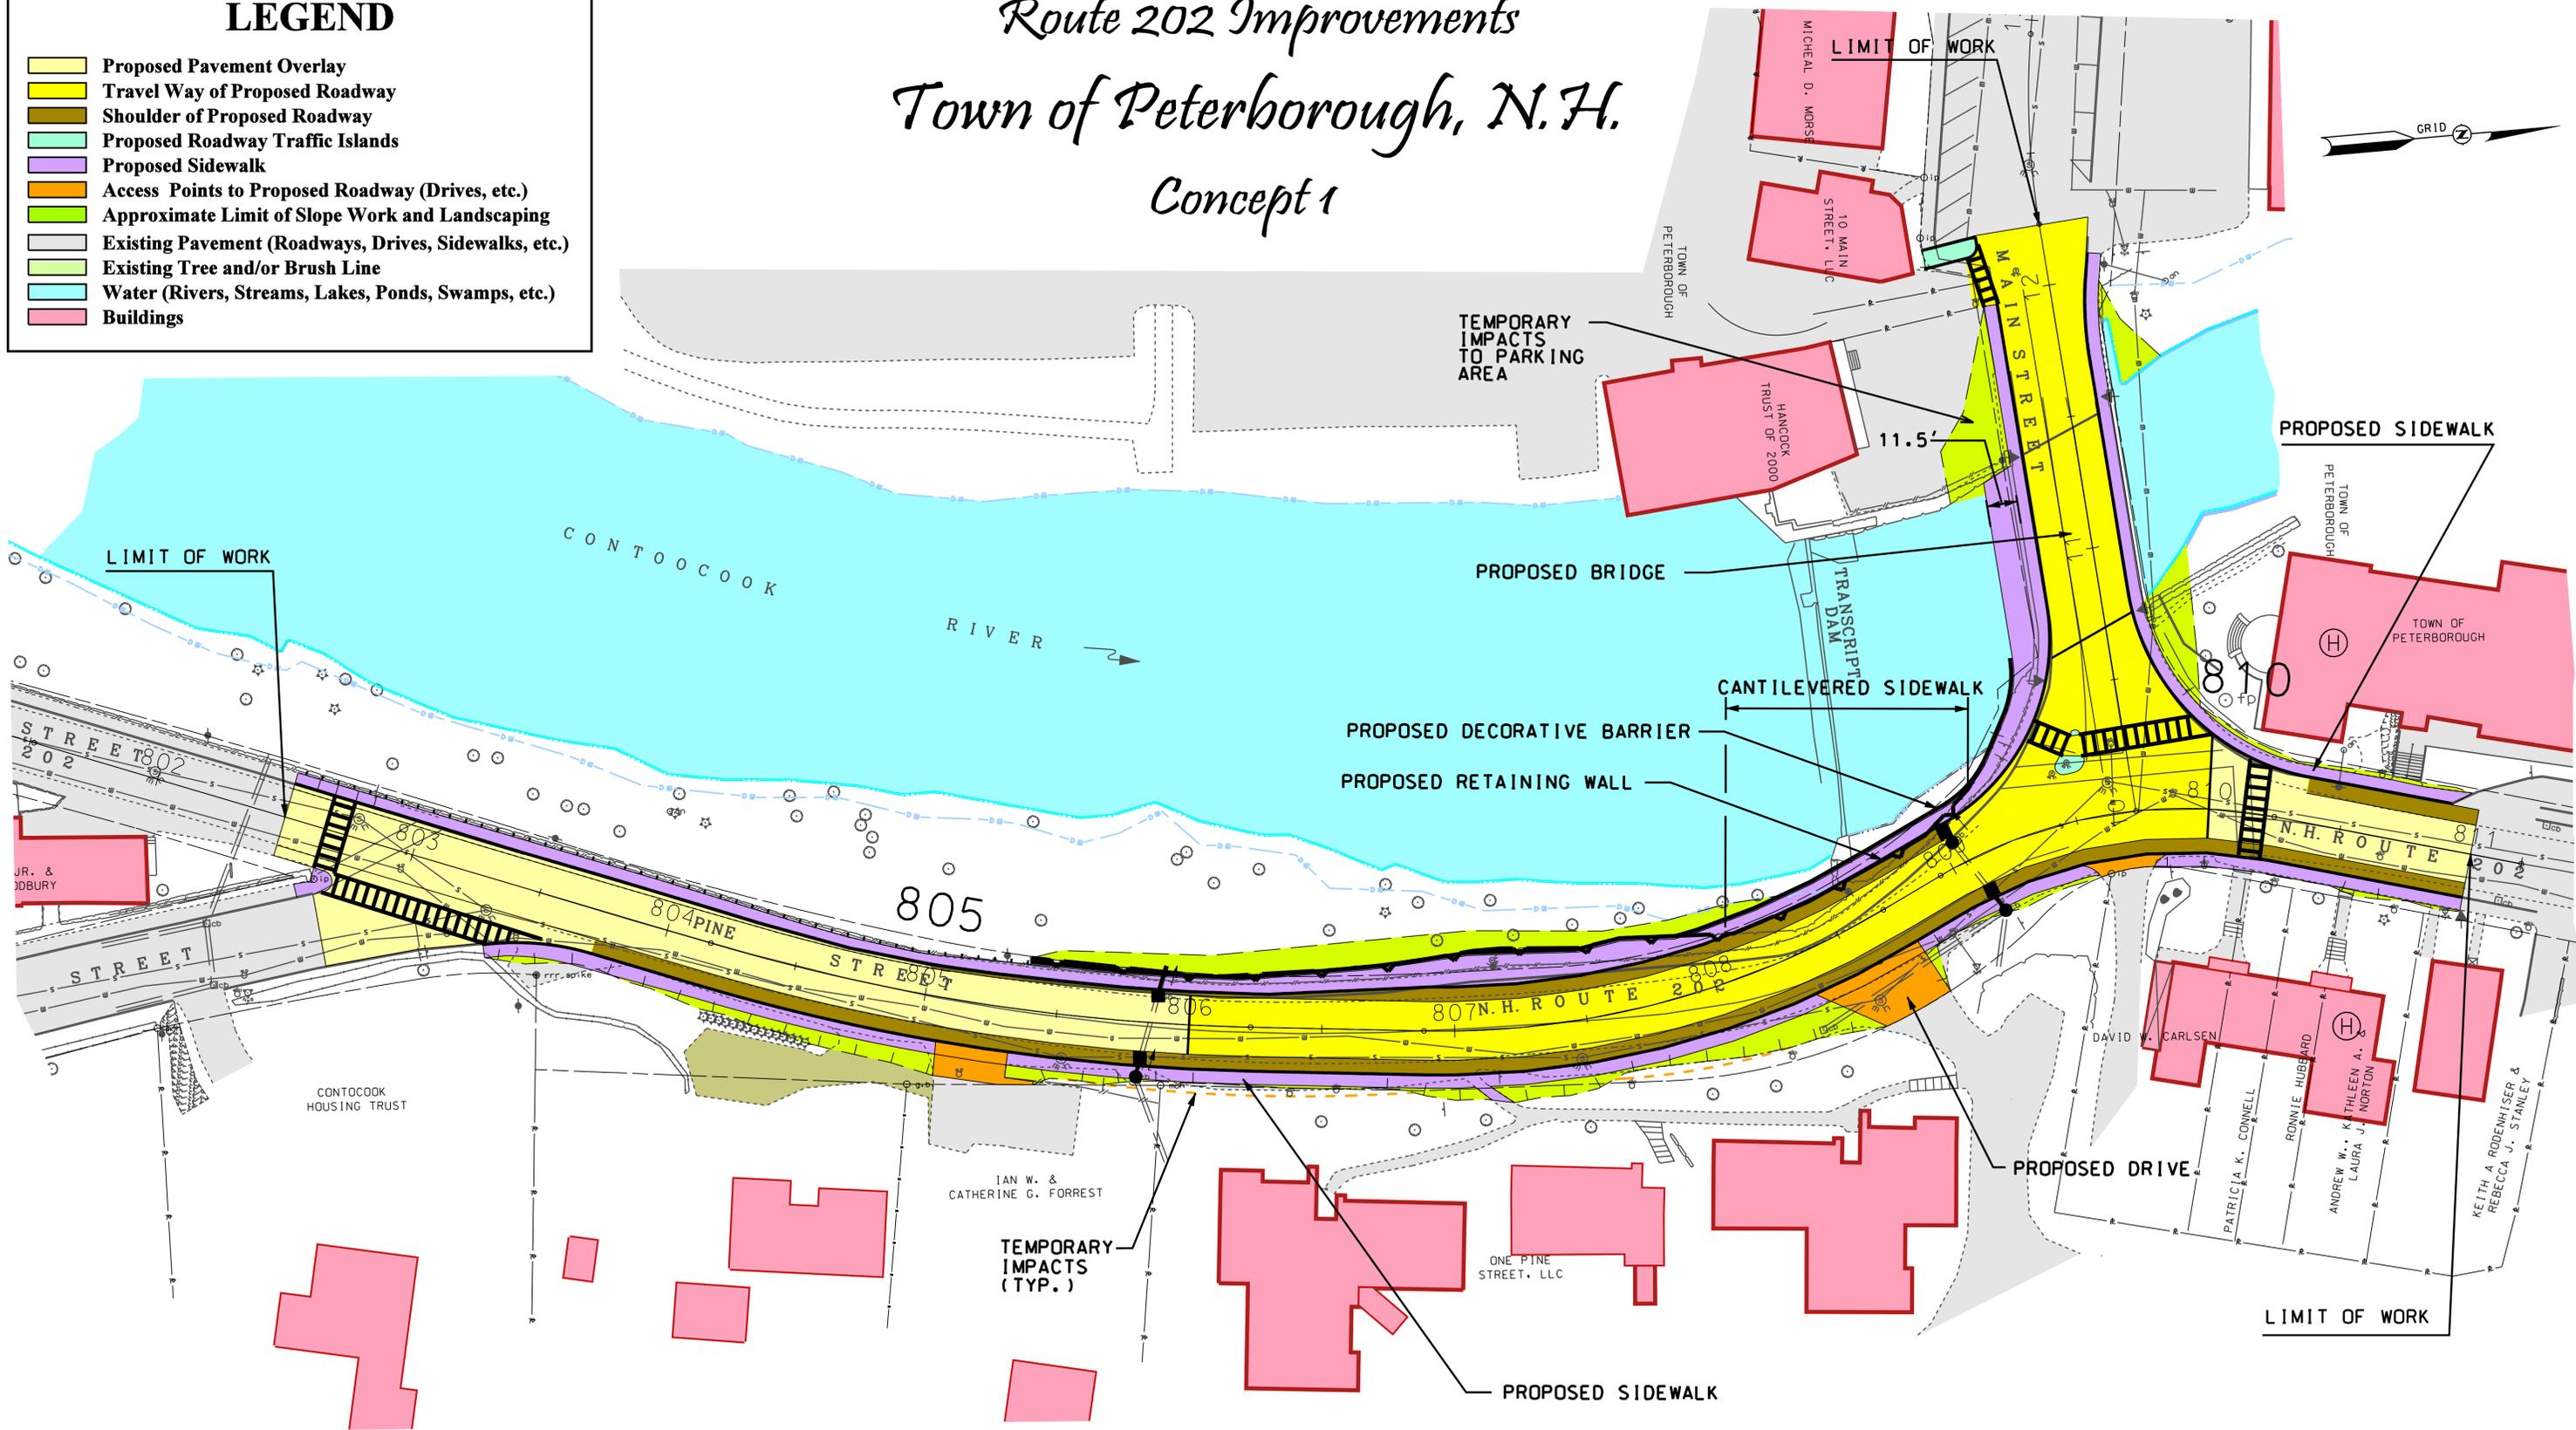

**Hoyle, Tanner & Associates, Inc.**  
© Copyright 2009 Hoyle, Tanner & Associates, Inc.

16 Feb. 2010